


EXAMPLE SINGLE FAMILY EROSION & SEDIMENT CONTROL SITE PLAN

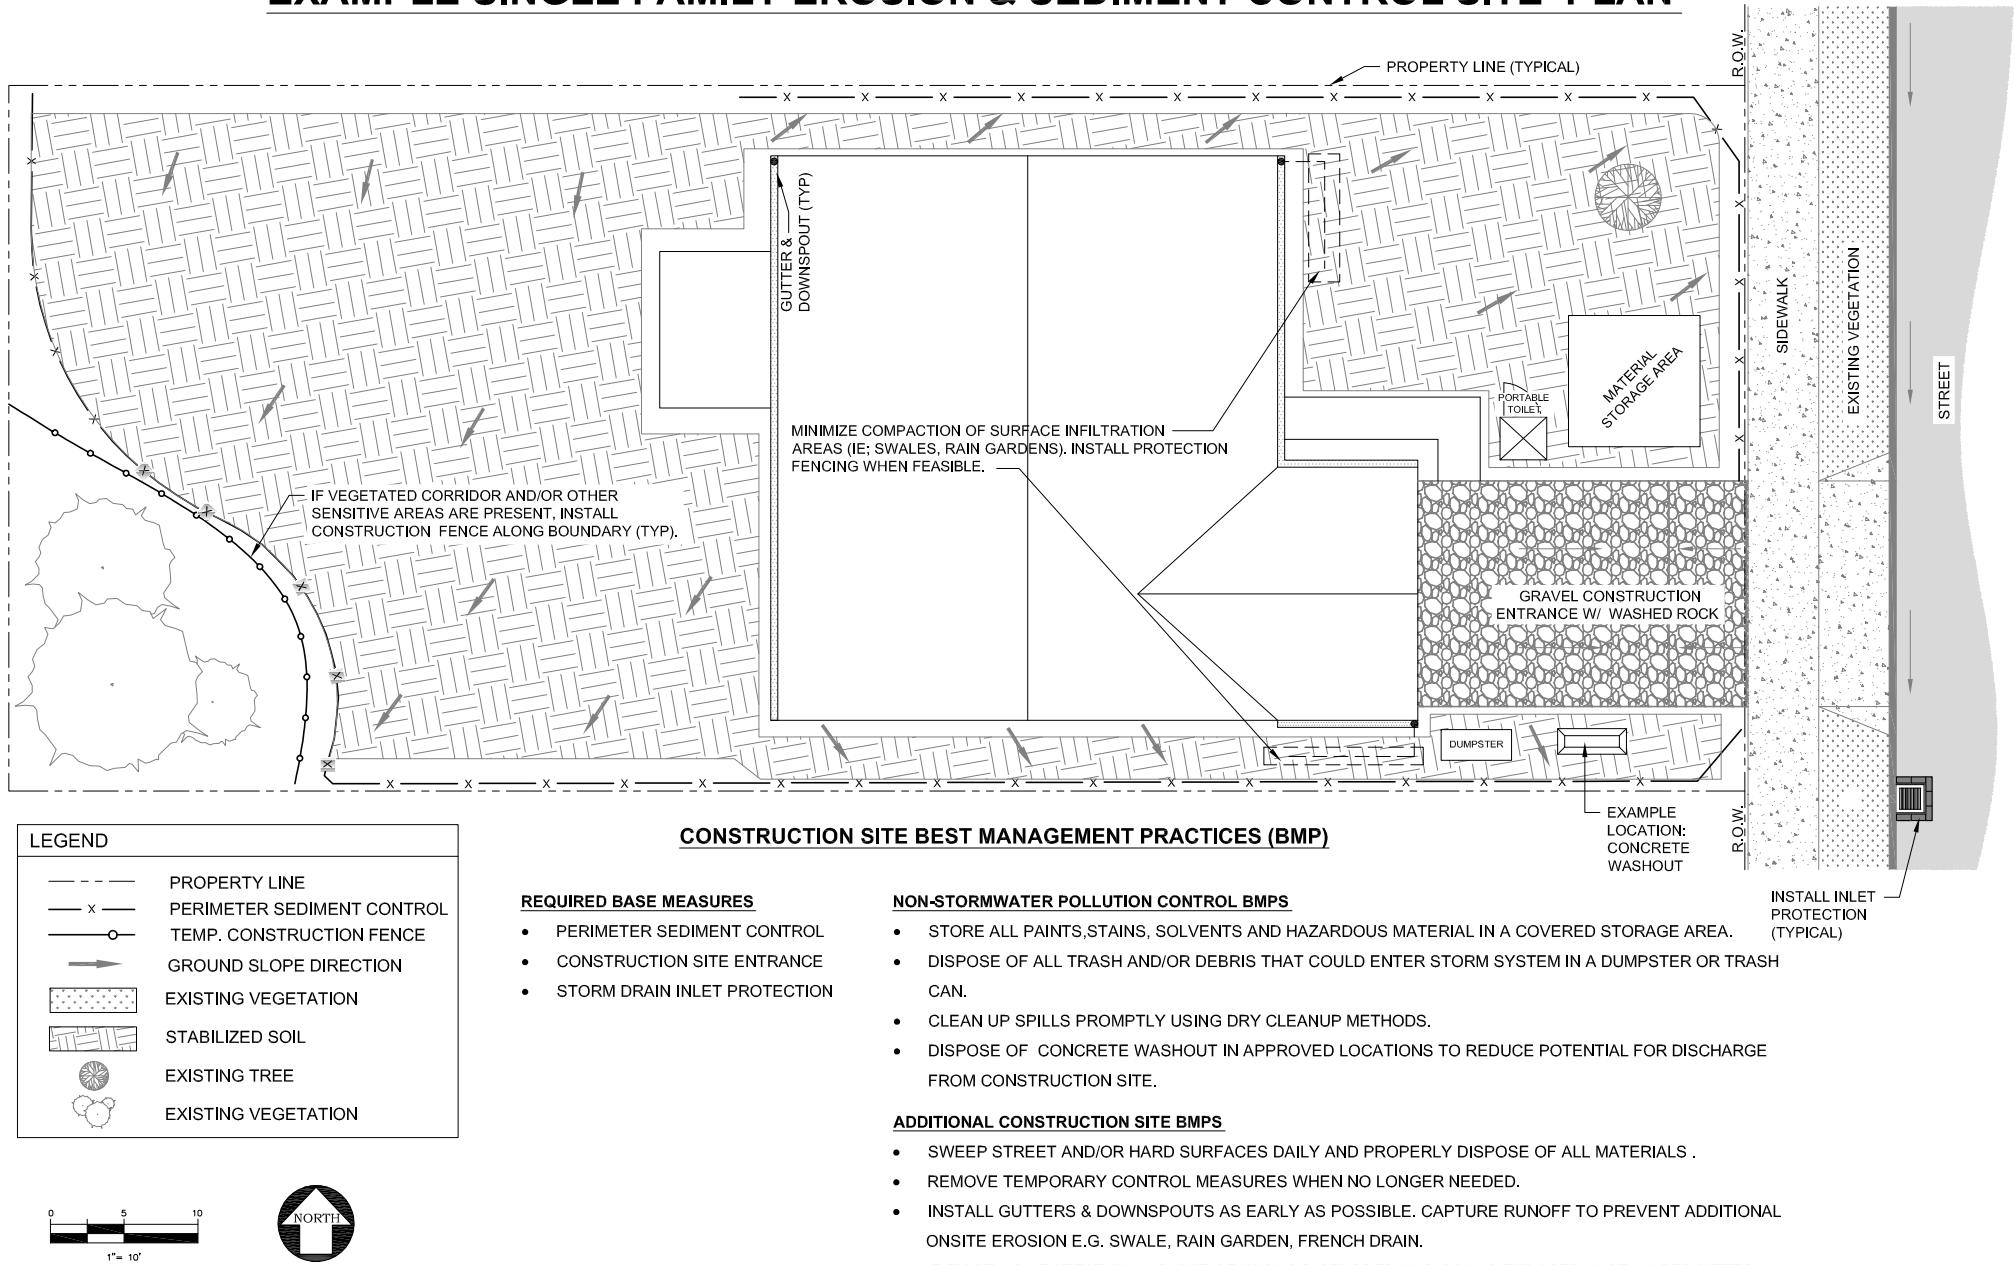

DO NOT DUMP OR WASH ANY MATERIAL INTO THE STORM DRAIN.

DISCLAIMER: FOR GUIDANCE ONLY. BEST MANAGEMENT PRACTICES MAY VARY DEPENDING ON CONSTRUCTION SITE CHARACTERISTICS. FOR MORE INFORMATION ON EROSION CONTROL MEASURES PLEASE SEE [CLEAN WATER SERVICES D&C STANDARDS CHAPTER 6](#) OR THE [EROSION PREVENTION & SEDIMENT CONTROL MANUAL](#).
(VERSION 1, MAY 5, 2016)

CleanWater Services